
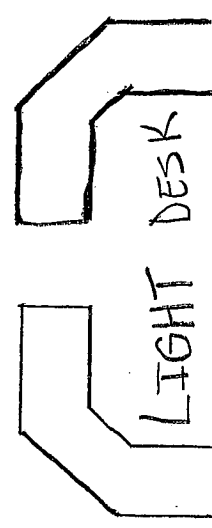


FLOORING
DEPT.

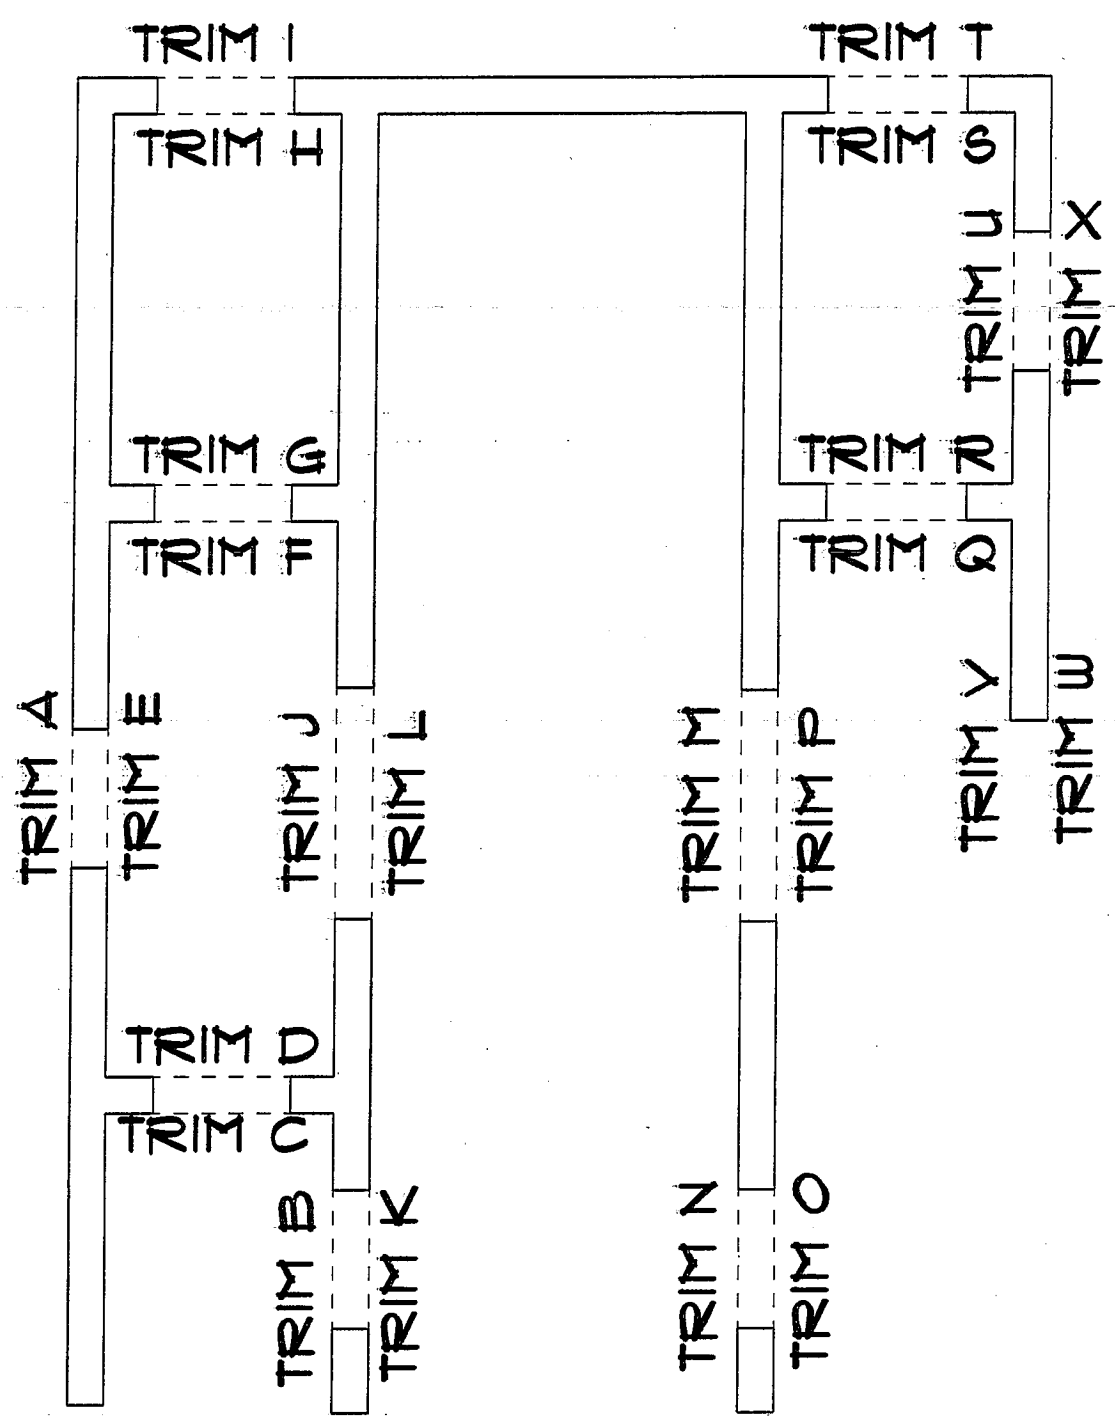

FRONT COUNTER